




HIGHLIGHTS / FEATURES


- Newer building
- Easy access to transportation routes
- Large marshalling area at rear
- Ample double row parking at front with additional parking at rear
- 3,500 sq. ft. of storage yard (fenced & gated) available
- I-G Zoning



PROPERTY INFORMATION

Usable Area:	3,250 sq. ft. (25' x 130')
Office:	950 sq. ft.
Warehouse:	2,300 sq. ft.
Loading:	1x O/H drive-in, 12'x14'
Power:	100 amp @ 600 volt, 3 phase
Ceiling Height:	24' clear
Lease Rate:	\$9.50 psf year 1 with escalations
Op Costs:	\$6.21 psf (est. 2021)
Possession:	Immediate

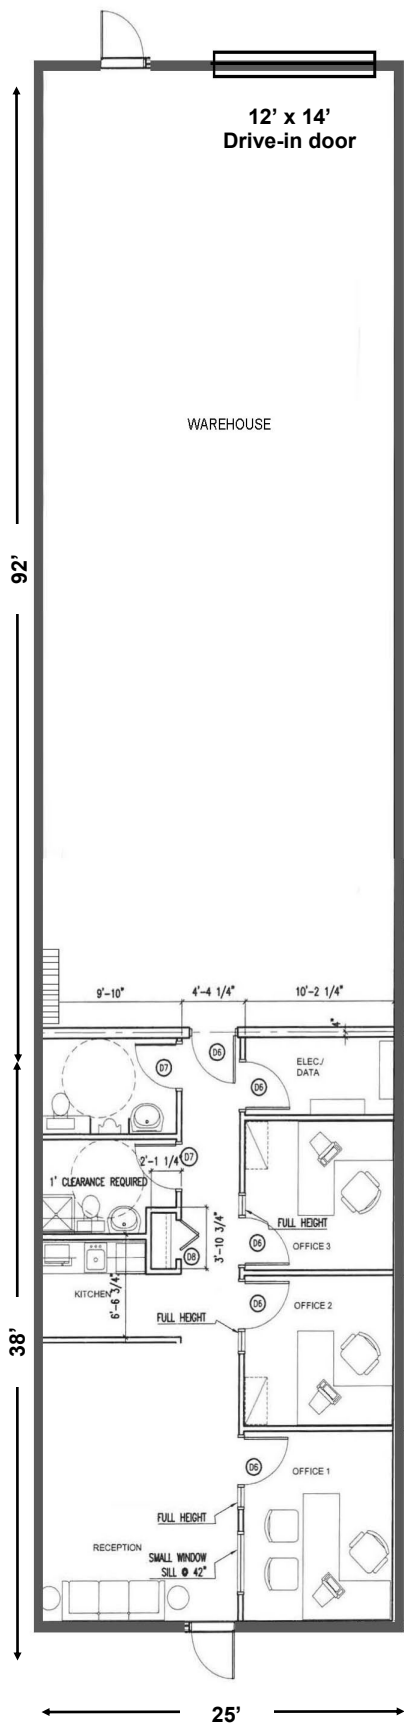

*NOT TO SCALE

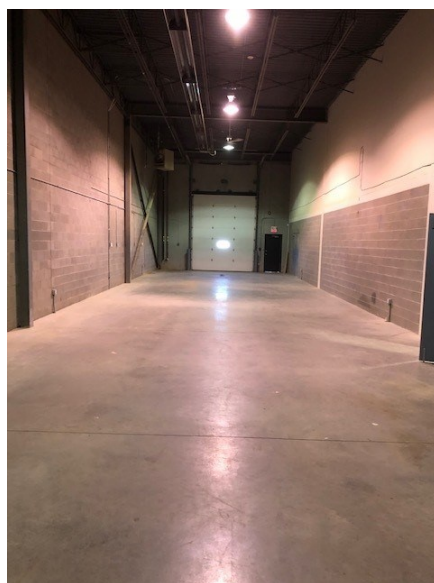

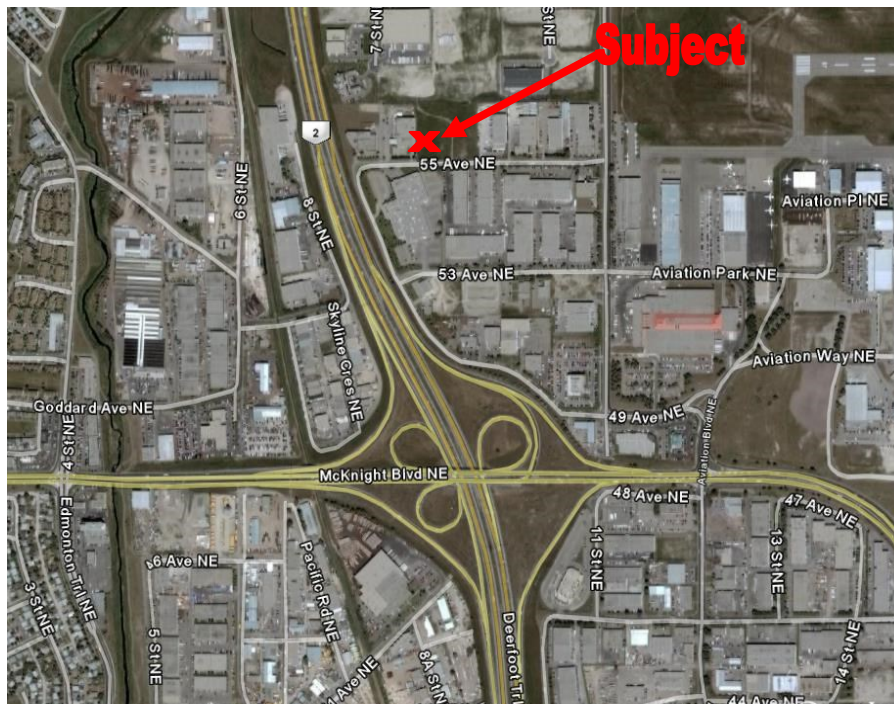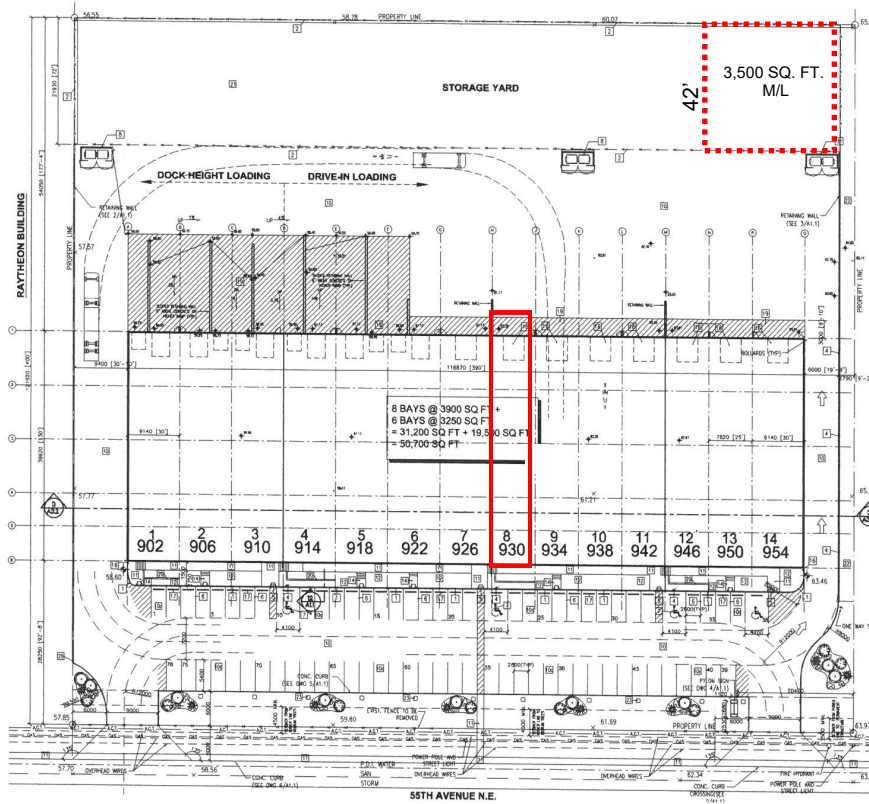

Commercial Real Estate Services

Harvey Aronovich
403-560-2059
harvey@target-realty.com

Bob Legros
403-809-7320
bob@target-realty.com

3, 7725 - 46 Street SE Calgary AB T2C 2Y5 403-253-3060 www.target-realty.com

DISCLAIMER: Each page of this information package is intended for the information purposes only and contains information obtained from other sources believed to be correct but which does not form part of any present or future contract. Target Realty Corp. assumes no responsibility for the degree of accuracy of such information contained herein. Prices or rates quoted do not include the Goods and Services Tax. This property is subject to change and/or withdrawal from the market without notice. HA/BL 04/20